



# Sadakathullah Appa College

\*An Autonomous Institution, Re-Accredited by NAAC at an 'A' Grade, \*ISO 9001 : 2015 Certified\*

## AQAR

(2020 – 2021)

### CRITERION IV

#### INFRASTRUCTURE AND LEARNING RESOURCES

**4.1.1. The Institution has adequate infrastructure and physical facilities for teaching- learning**

#### **Building Plan**


*Submitted to*

THE NATIONAL ASSESSMENT AND ACCREDITATION COUNCIL (NAAC)



**MASTER PLAN  
OF THE  
INSTITUTION**


# Ground Floor

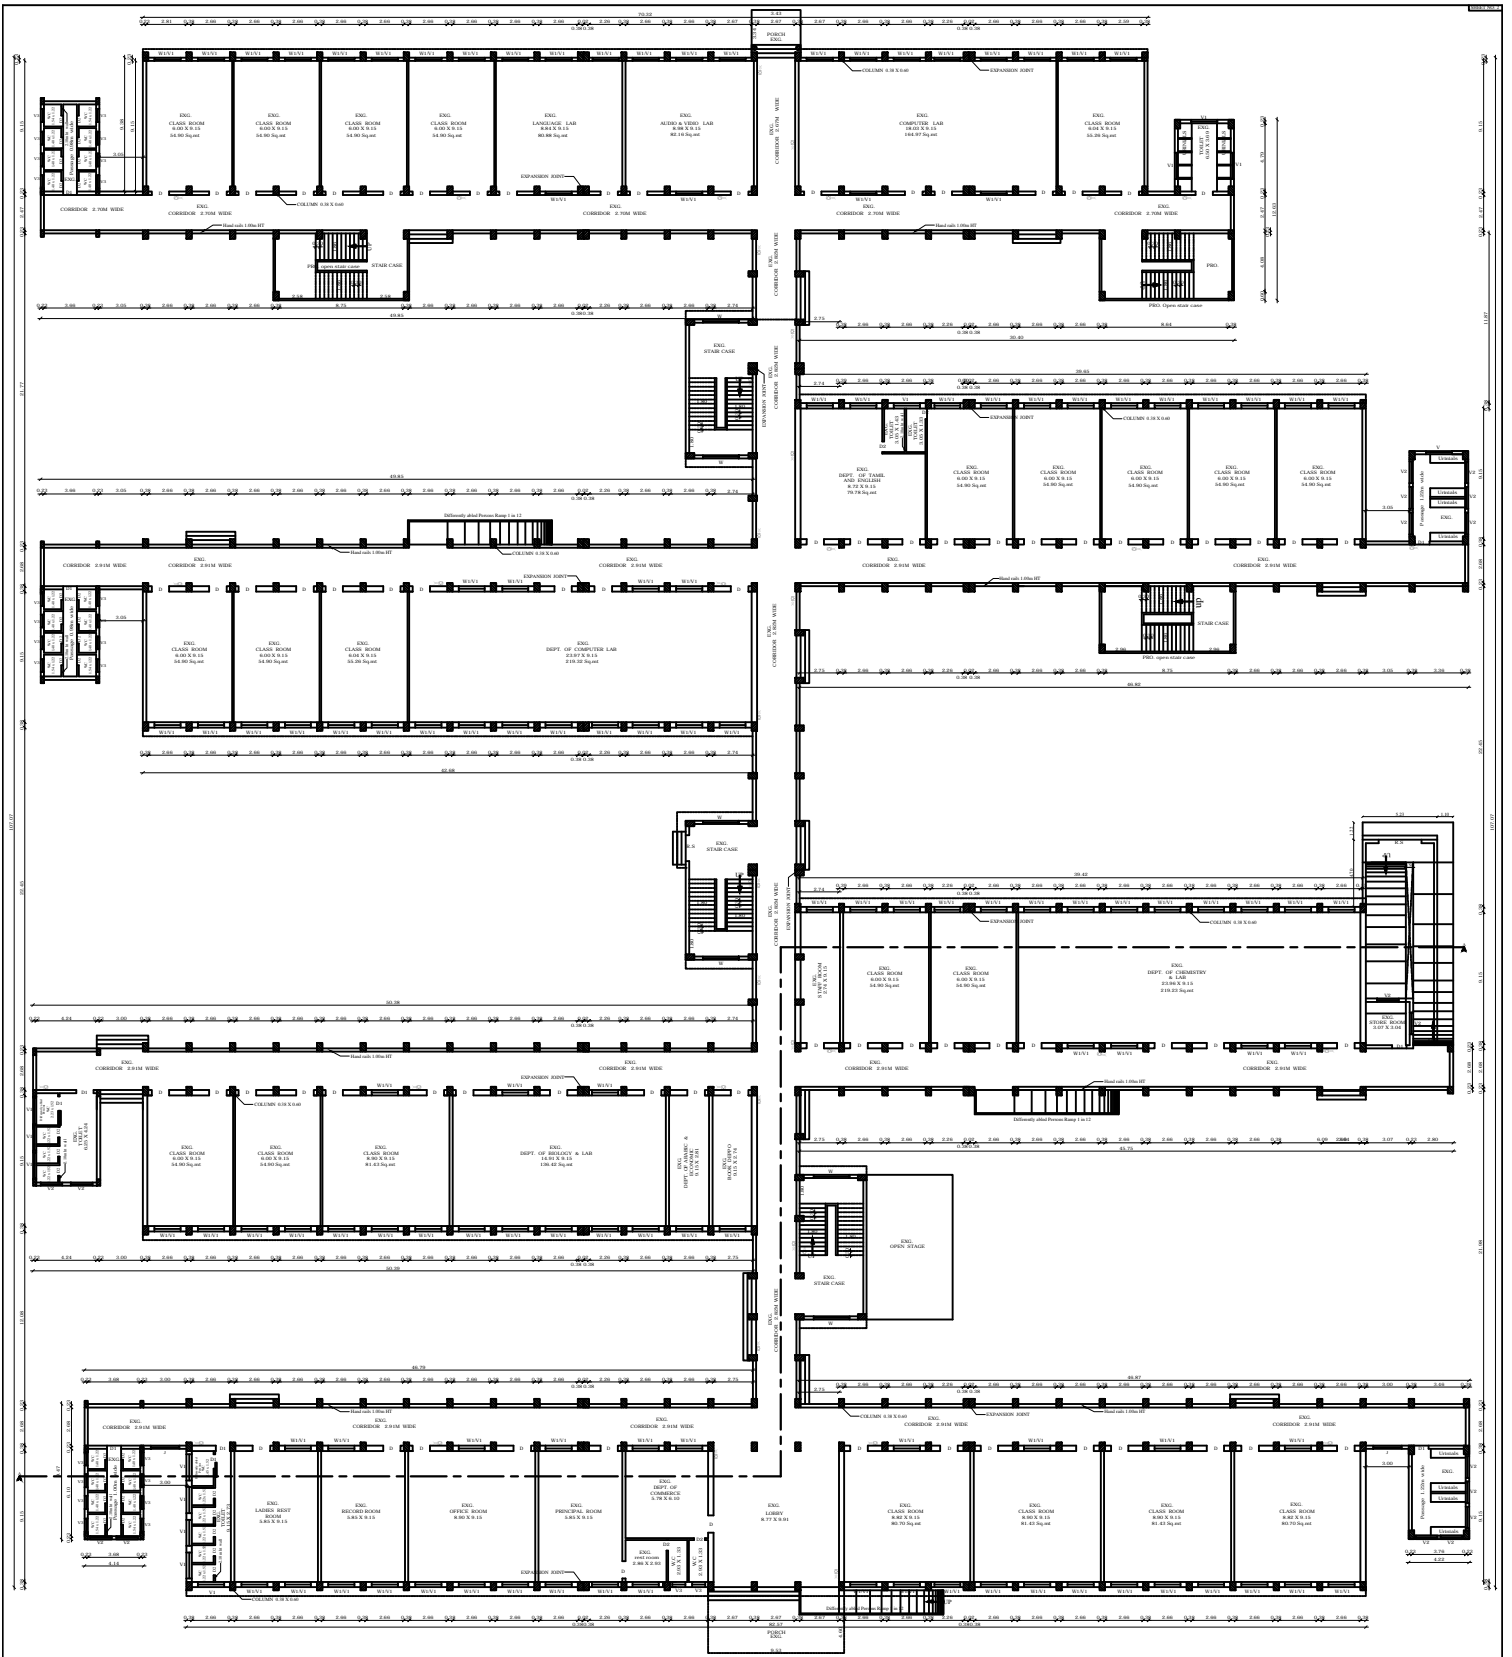

PLAN SHOWING THE PROPOSED ADDITIONAL CONSTRUCTION OF SECOND FLOOR IN THE EXISTING MAIN BLOCK FOR **SADAKATHULLAHI APPA COLLEGE**, IN OLD S.NO: 700PT, 701PT, 702PT, 703PT, 738/1, 738/2, NEW T.WARD NO. BF, BLOCK NO. 20, T.S.NO: 1, 6, 8, & T.WARD NO. BF, BLOCK NO. 41, T.S.NO: 1/1, 1/2, APPROVED LAYOUT NO. L.T./D.T./NO. 15/66, IN PALAYANKOTTA VILLAGE, RAJINATH NAGAR, RAJINATH NAGAR D.D.PLAN, PALAYANKOTTA WARD OFFICE, TRINELVELI CITY MUNICIPAL CORPORATION.

DIMENSIONS		AREA DETAILS		SQ.MT	SQ.FT	NOTES
D	DOOR	1.22 X 2.44	ENG. GP. AREA			
DD	DOOR	1.00 X 2.10	ENG. FIRST FLOOR AREA	485.48	5258.00	
DZ	DOOR	0.76 X 2.10	ENG. SECOND FLOOR	117.60	1266.00	

# First Floor

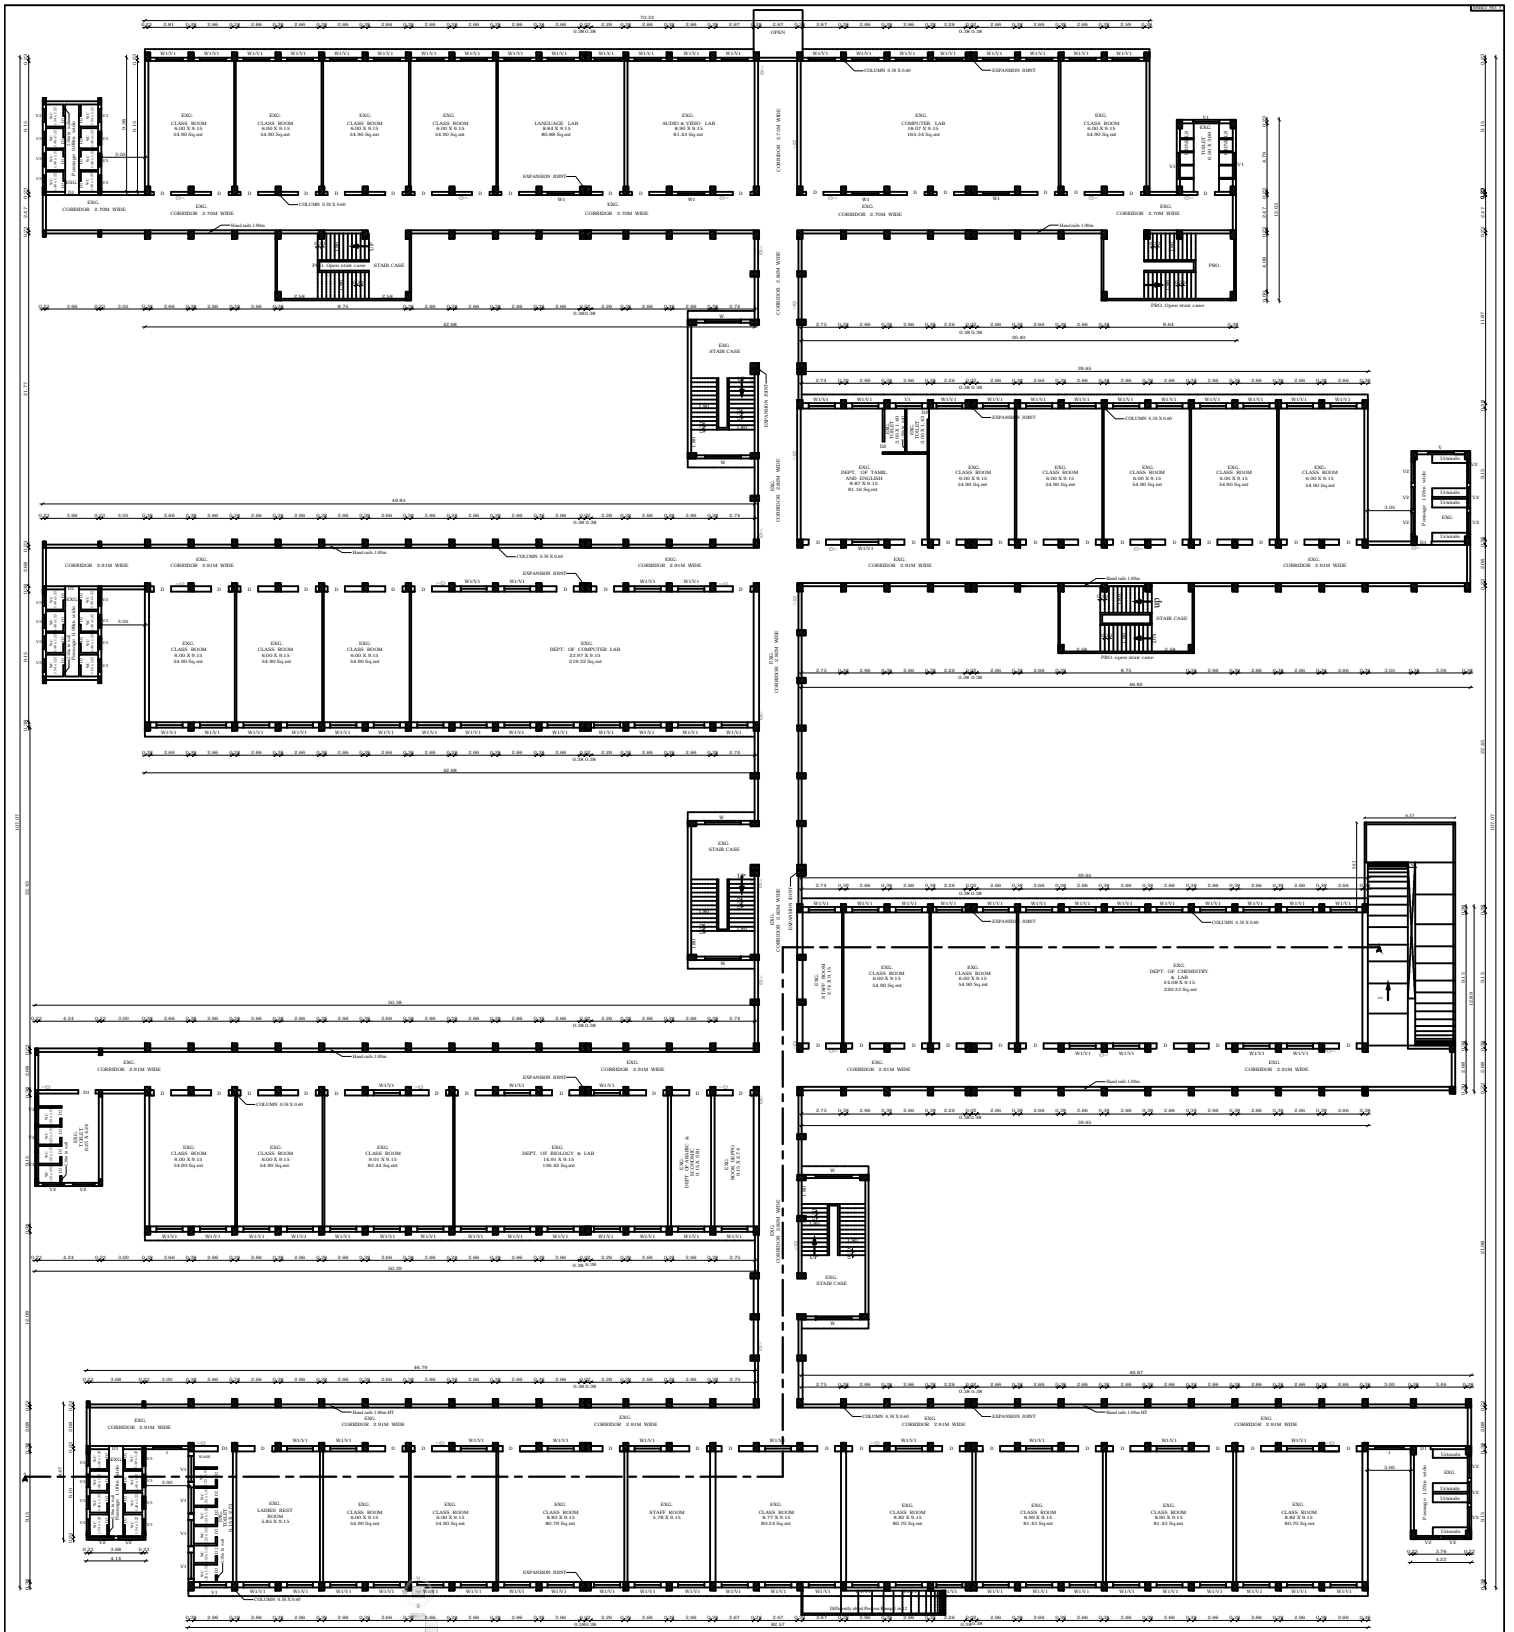

PLAN SHOWING THE PROPOSED ADDITIONAL CONSTRUCTION OF SECOND FLOOR IN THE EXISTING MAIN BLOCK FOR **SADAKATHULLAH APPA COLLEGE**, IN (OLD S.NO: 703PT, 703PT, 703PT, 738/1, 738/2), NEW T.S.WARD NO: BF, BLOCK NO: 20, T.S.NO: 1, 6, 8, & T.S. WARD NO: BF, BLOCK NO: 41, T.S.NO: 1/1, 1/2, APPROVED LAYOUT NO: L.T.31/D.T.P. NO: 15/68, IN PALAYANKOTTA VILLAGE, RAHMATH NAGAR, RAHMATH NAGAR D.D.PLAN, PALAYANKOTTA WARD OFFICE, TIRURELVELI CITY MUNICIPAL CORPORATION.

DIMENSIONS	
DOOR	1.22 X 2.44
DOOR	1.00 X 2.10
DOOR	0.76 X 2.10
DOOR	2.00 X 1.52
WINDOW	2.13 X 1.52
WINDOW	1.83 X 1.52
VENTILATOR	1.22 X 0.61
VENTILATOR	0.91 X 0.61

COLORS		AREA DETAILS		SQ.MT	SQ.FT

NOTES	
1	SCALE: 1/8" = 1'-0"
2	ALL DIMENSIONS ARE IN METERS

